


UnderSt. Marks Theater

94 ST. Marks Place
Between 1 Ave and Ave A

Light Plot & Ground Plan

Instruments	
	Etc Source 4 90°
	Alt6x9
	Alt6x12
	Source 4 PAR WFL
	6" Fresnel
	3" Fresnel
Legend	
	Color
	Unit Number
	Channel

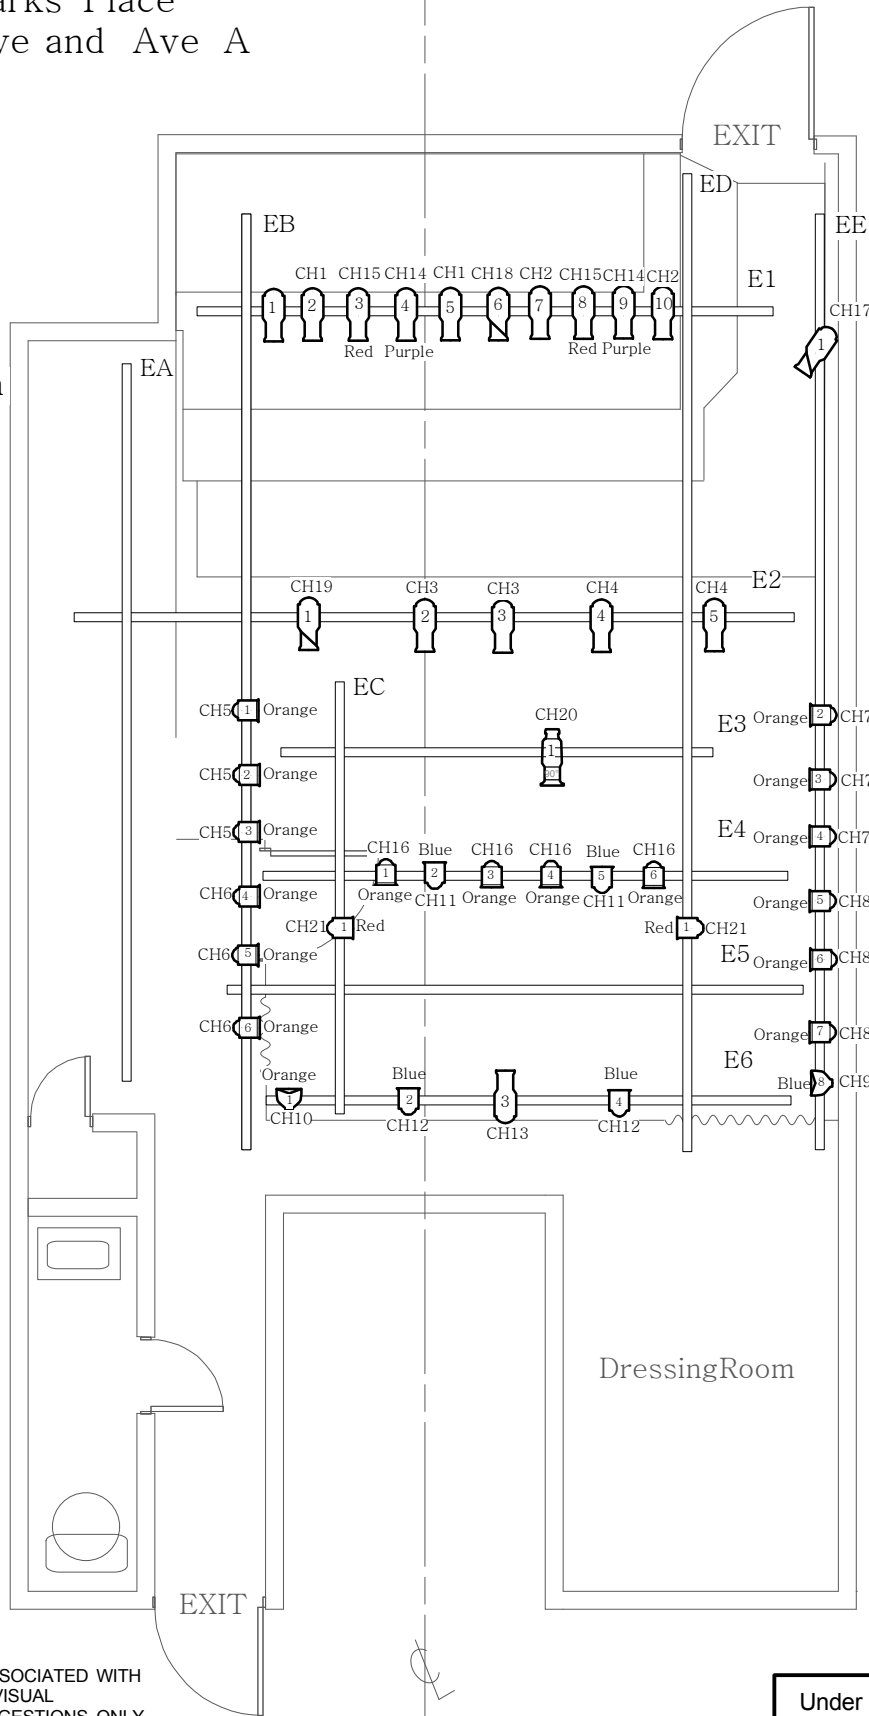

GENERAL NOTES

- Verify any crucial dimensions.
- Most units may not be changed in any way.
- For more information on which units can be changed or not please take a look at the light plot and ground plan information's sheet.
- For circuits and dimmers information please take a look at the light plot and ground plan information's sheet.

ALL DRAWINGS AND PAPERWORK ASSOCIATED WITH THIS DESIGN REPRESENT VISUAL CONCEPTS AND CONSTRUCTION SUGGESTIONS ONLY. ALL MATERIALS AND CONSTRUCTION METHODS MUST COMPLY WITH THE MOST STRINGENT APPLICABLE NATIONAL AND LOCAL FIRE AND SAFETY CODES. THE LIGHTING DESIGNER IS UNQUALIFIED TO DETERMINE STRUCTURAL APPROPRIATENESS OF THE DESIGN AND WILL NOT BE HELD RESPONSIBLE FOR IMPROPER ENGINEERING, CONSTRUCTION, INSTALLATION, MAINTENANCE AND USE OF THE DESIGN.

Under St. Marks Theater
Lighting Designer: Alberto A. Vicente
Scale: 3/16"=1'-0"
Date: July 12, 2010