


# The Kraine Theater

The Kraine Theater 85 E. 4TH ST. New York, NY 10003

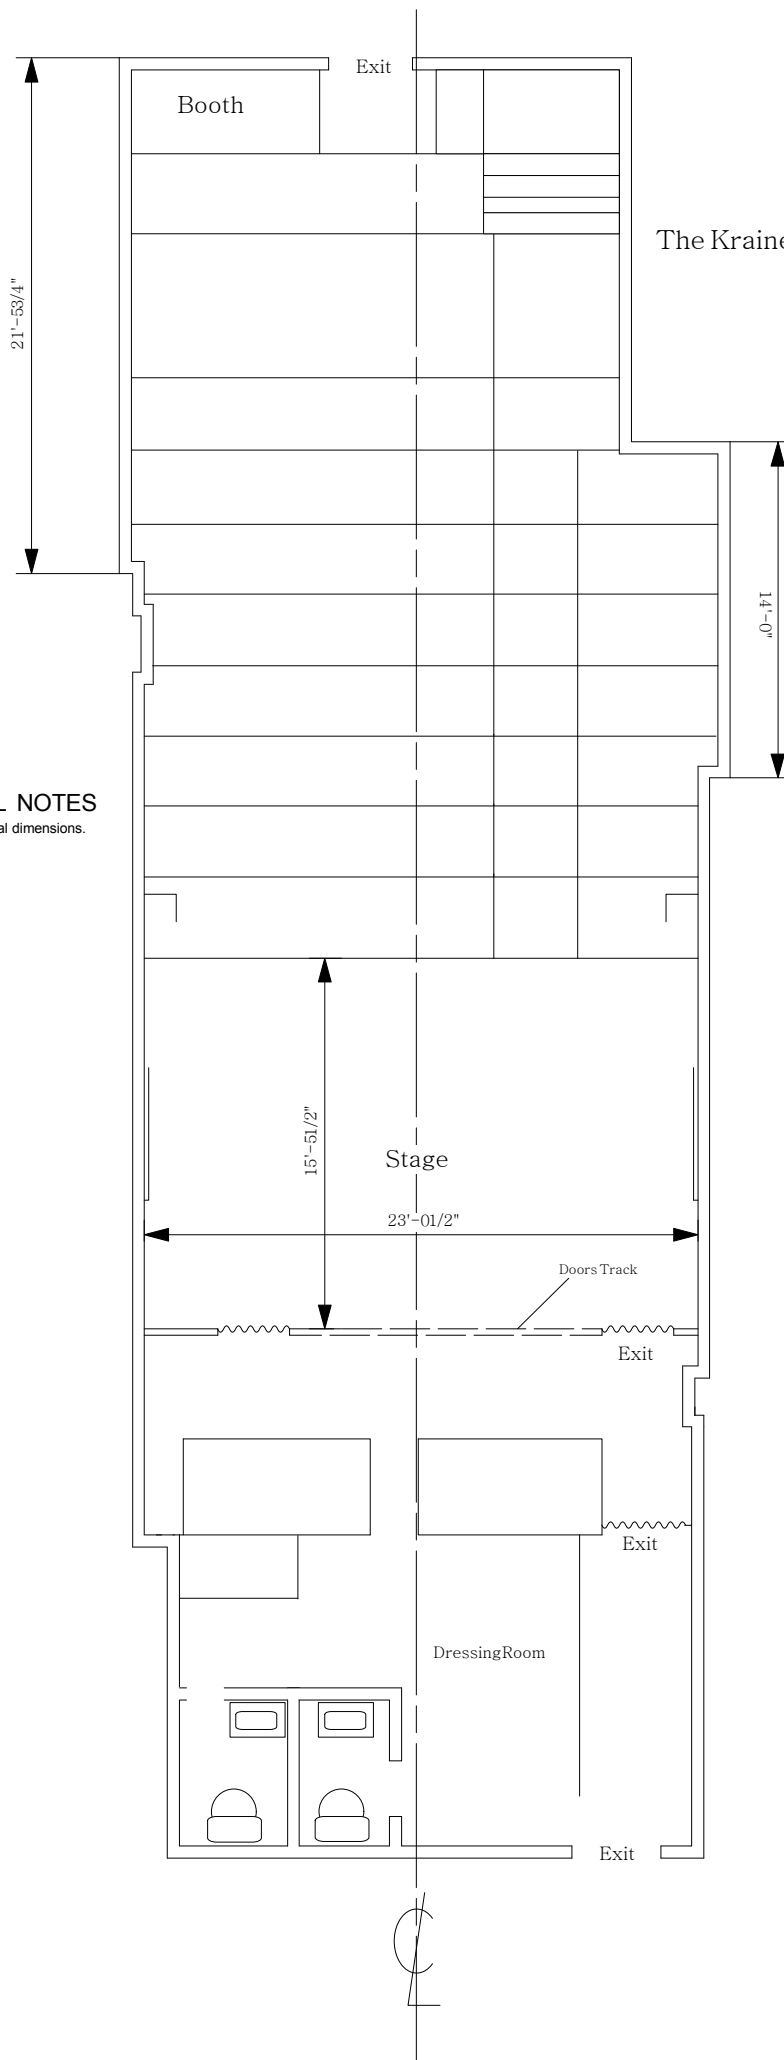

GENERAL NOTES  
- Verify any crucial dimensions.

Ground Plan

The Kraine Theater
Lighting Designer: Alberto A. Vicente
Scale: 1/8" = 1'-0"
Date: July 12, 2010