


The Red Room

85 E. 4TH New York, NY 10003

ALL DRAWINGS AND PAPERWORK ASSOCIATED WITH THIS DESIGN REPRESENT VISUAL CONCEPTS AND CONSTRUCTION SUGGESTIONS ONLY. ALL MATERIALS AND CONSTRUCTION METHODS MUST COMPLY WITH THE MOST STRINGENT APPLICABLE NATIONAL AND LOCAL FIRE AND SAFETY CODES. THE LIGHTING DESIGNER IS UNQUALIFIED TO DETERMINE STRUCTURAL APPROPRIATENESS OF THE DESIGN AND WILL NOT BE HELD RESPONSIBLE FOR IMPROPER ENGINEERING, CONSTRUCTION, INSTALLATION, MAINTENANCE AND USE OF THE DESIGN.

Light Plot & Ground Plan

Instruments	
	Birdies
	Par 46
	Alt 4.5 x 6
	3.5" Body
	6" Fresnel
	3" Fresnel
Legend	
	Color
	Unit Number
	Channel

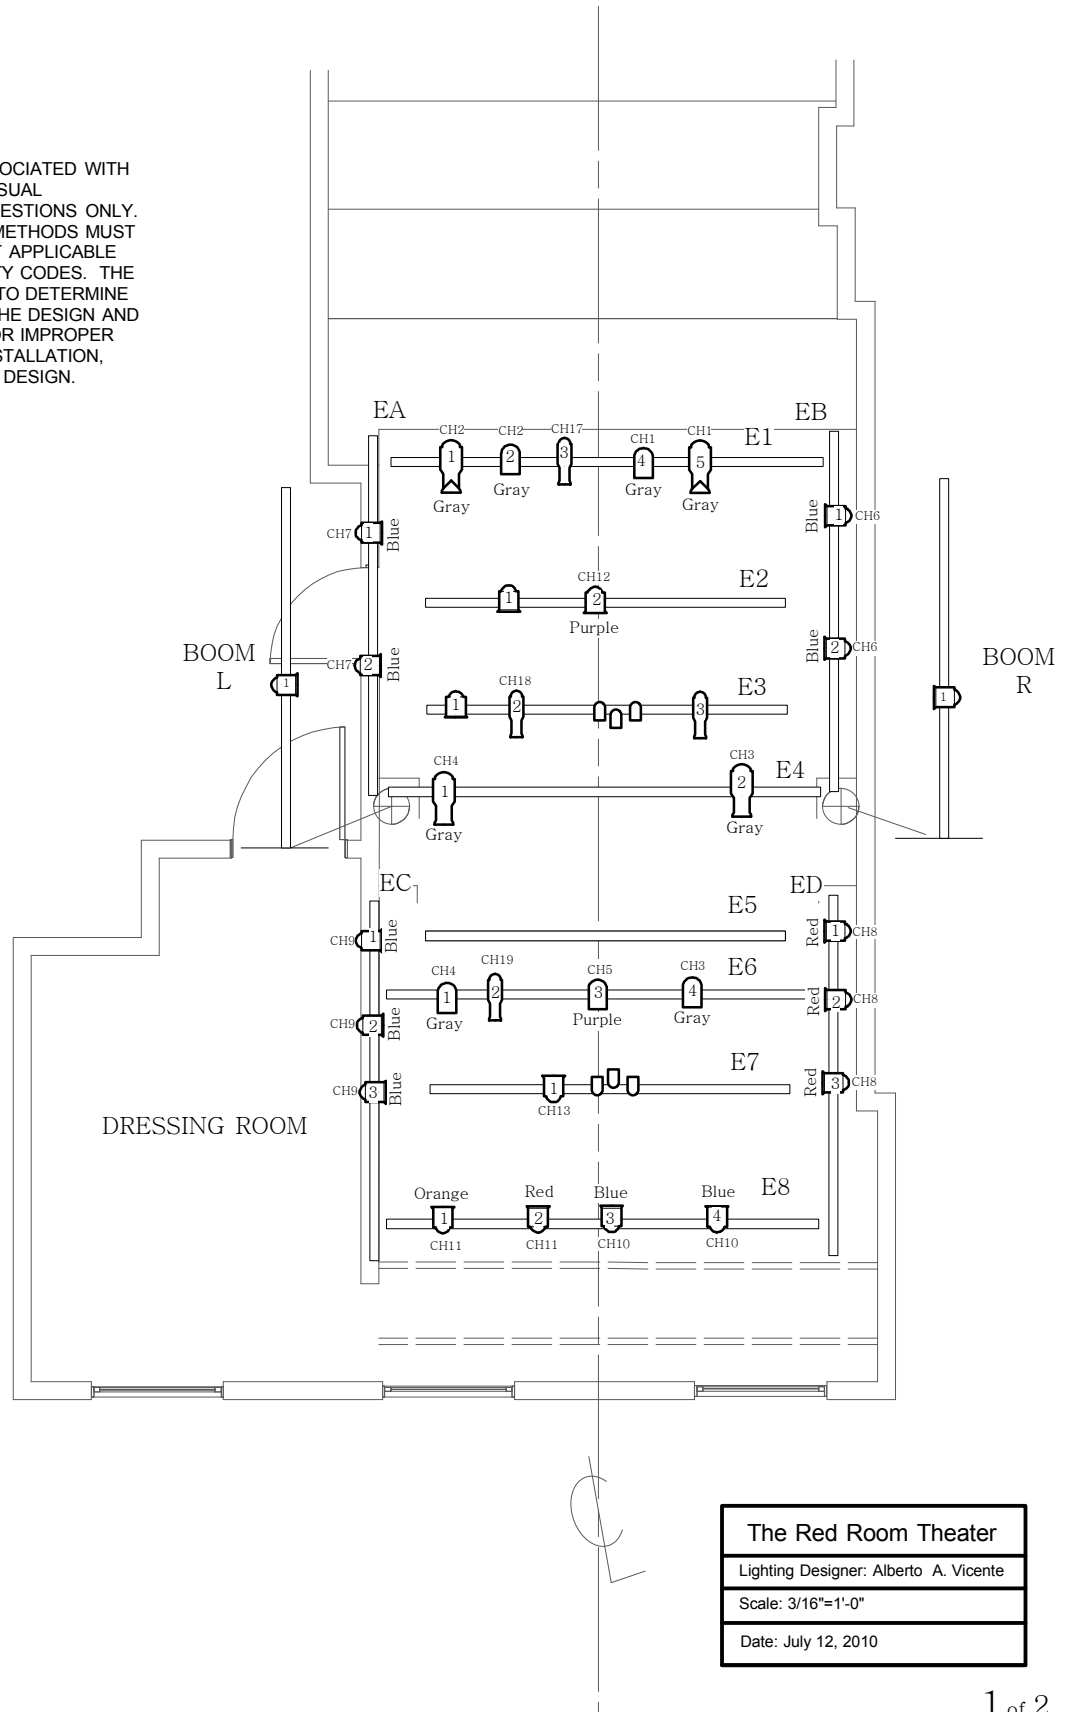

The Red Room Theater
Lighting Designer: Alberto A. Vicente
Scale: 3/16"=1'-0"
Date: July 12, 2010